



# 3½ - Type C1-1

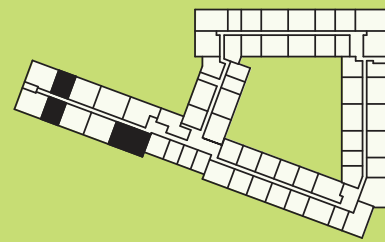

Étages 2 à 8  
Floors 2 to 8

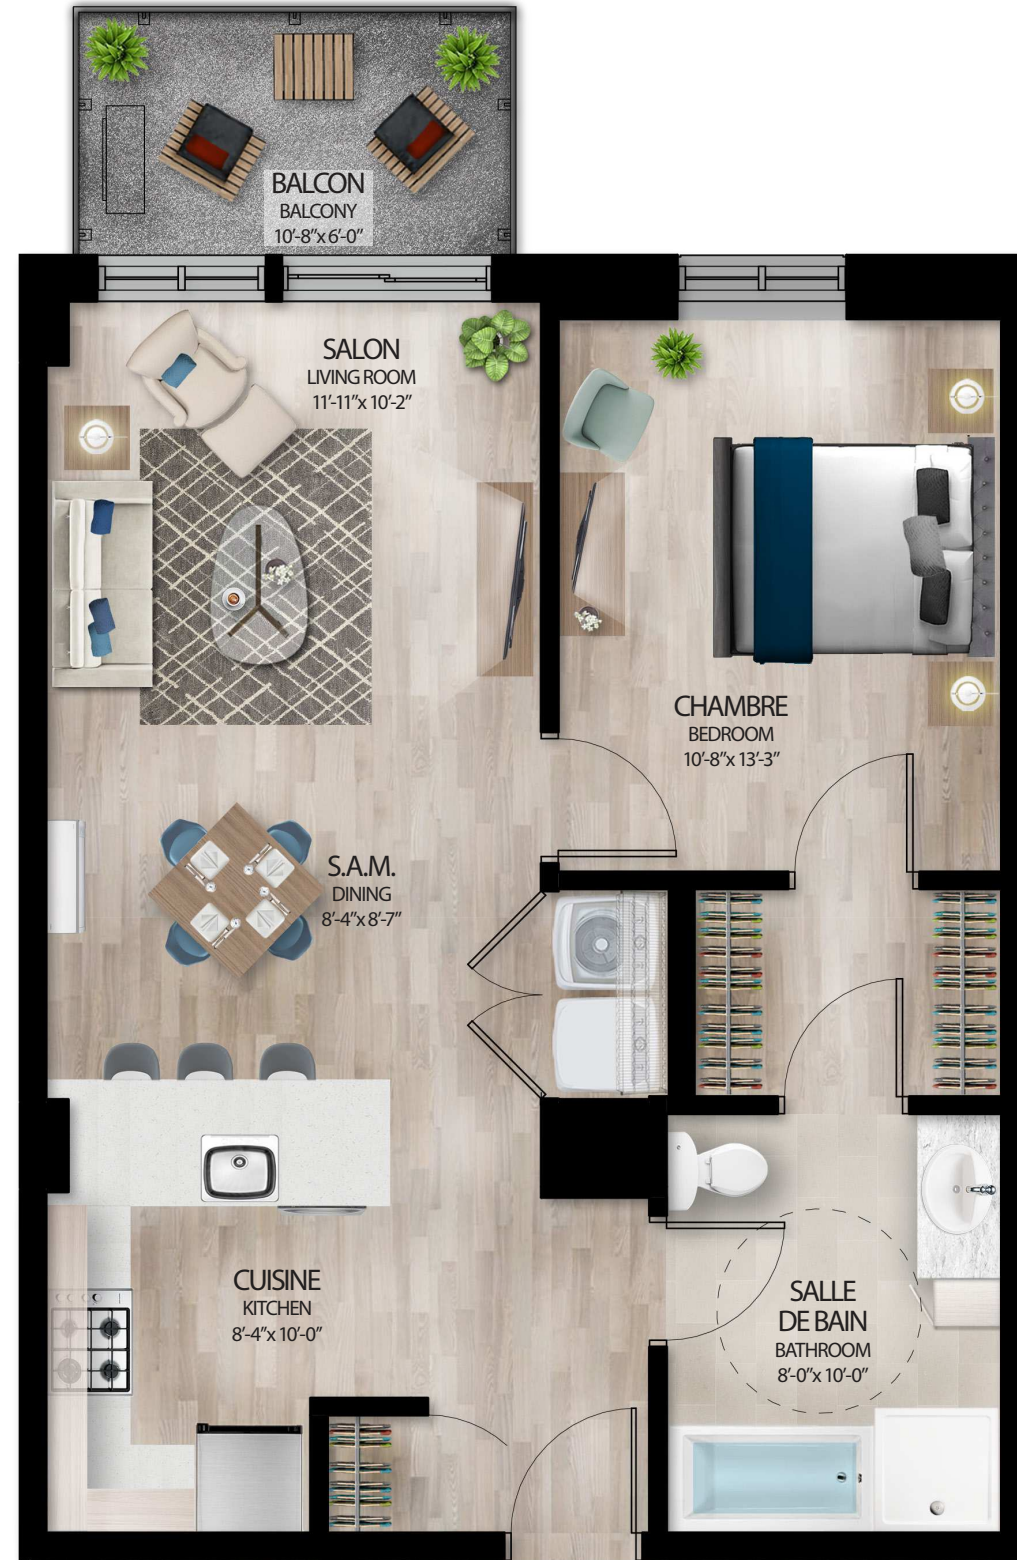

## Plans des condos • PHASE 1 Unit plans

Les prix, matériaux, superficies et dimensions sont approximatifs et sujets à des modifications sans préavis. Si applicable, la superficie et l'emplacement des balcons/terrasses peuvent varier d'un étage à l'autre. Le mobilier est montré à titre indicatif seulement. La superficie brute est calculée en incluant le mur extérieur ainsi que la moitié des murs mitoyens et ceux formant les corridors.

Prices, materials, areas and dimensions are approximate and may change without notice. If applicable, area and location of balconies/terraces may be changed, varied or mirrored from one floor to another. Furniture is shown for illustrative purposes only. Gross unit area is obtained by including exterior walls as well as half of both demising and corridor walls.

**bâtimo**  
PROMOTEUR ET GESTIONNAIRE IMMOBILIER

**EMD**  
CONSTRUCTION

Superficie brute  
Gross unit area

734 pi<sup>2</sup> [68.2 m<sup>2</sup>]

Numéros des condos  
Unit numbers

C201, C203, C301,  
C303, C401, C403, C501,  
C503, C601, C603, C701,  
C703, C801, C803



**LE MONTCALM**  
condos services